

ORDINANCE 2012-04

AN ORDINANCE TO VACATE 2 ALLEYS EAST
OF HIGHLAND AVENUE IN THE CITY OF
WAPAKONETA, OHIO

FIRST READ	SECOND READ	THIRD READ	SUSPEND				ADOPT			
			YES	NO	YES	NO	YES	NO	YES	NO
1-9-12	1-23-12	2-6-12								
			J NEUMEIER							
			D LEE							
			B WURST							
			C DOLL							
			S WALTER							
			T FINKELMEIER							
			D GRAF							
			TOTAL				70			

WHEREAS, a petition, discussion, and fees were received by the City of Wapakoneta to vacate 2 alleys, east of Highland Avenue

WHEREAS, the petitions were reviewed by Streets & Alleys Committee of the Wapakoneta City Council and was recommended for vacation.

WHEREAS, the Wapakoneta City Council held a public hearing on this vacation request on January 9, 2012 at 7:15 p.m.

NOW, THEREFORE, BE IT ORDAINED by the City of Wapakoneta, State of Ohio, County of Auglaize, to wit:

SECTION ONE

Alley #1

Being an east/west alley, located in the Franklins Addition adjacent east of Highland Avenue and parallel to lots 1514 and 1515

Alley #2

Being a north/south alley, located in the Franklins Addition adjacent east of lots 1515, 1516, 1517, and west of part of Out Lot 10 and Out Lot 11 in said Franklin's Addition

Please refer to Exhibit "A" for reference

SECTION TWO

THAT, these alleys are hereby vacated with the City of Wapakoneta retaining all rights of ingress and egress. Furthermore, the City of Wapakoneta shall maintain an utility easement across and thru the above-described property for existing utilities or any utilities deemed necessary for installation in the future. Said vacated area shall not have any physical obstructions installed upon it, such as fences, trees, landscaping, buildings, gardens, or etc.

SECTION THREE

THAT this Ordinance shall be in force from and take effect from and after the earliest period allowed by law.

ATTEST:

Carlene S. Kohl
Clerk of Council
[Signature]
President of Council

PASSED THIS 6th DAY OF
February, 2012

APPROVED:

Rodney M. S.
Mayor


APPROVED AS TO FORM:

[Signature]
City Law Director

THIS IS TO CERTIFY THAT THE FOREGOING ORDINANCE/RESOLUTION WAS PUBLISHED IN THE WAPAKONETA DAILY NEWS, A NEWSPAPER OF GENERAL CIRCULATION IN AUGLAIZE COUNTY, OHIO AND APPEARED IN ITS ISSUES OF 2-9-2012 AND 2-16-2012

Carlene S. Kohl
CLERK OF COUNCIL

Exhibit "A"

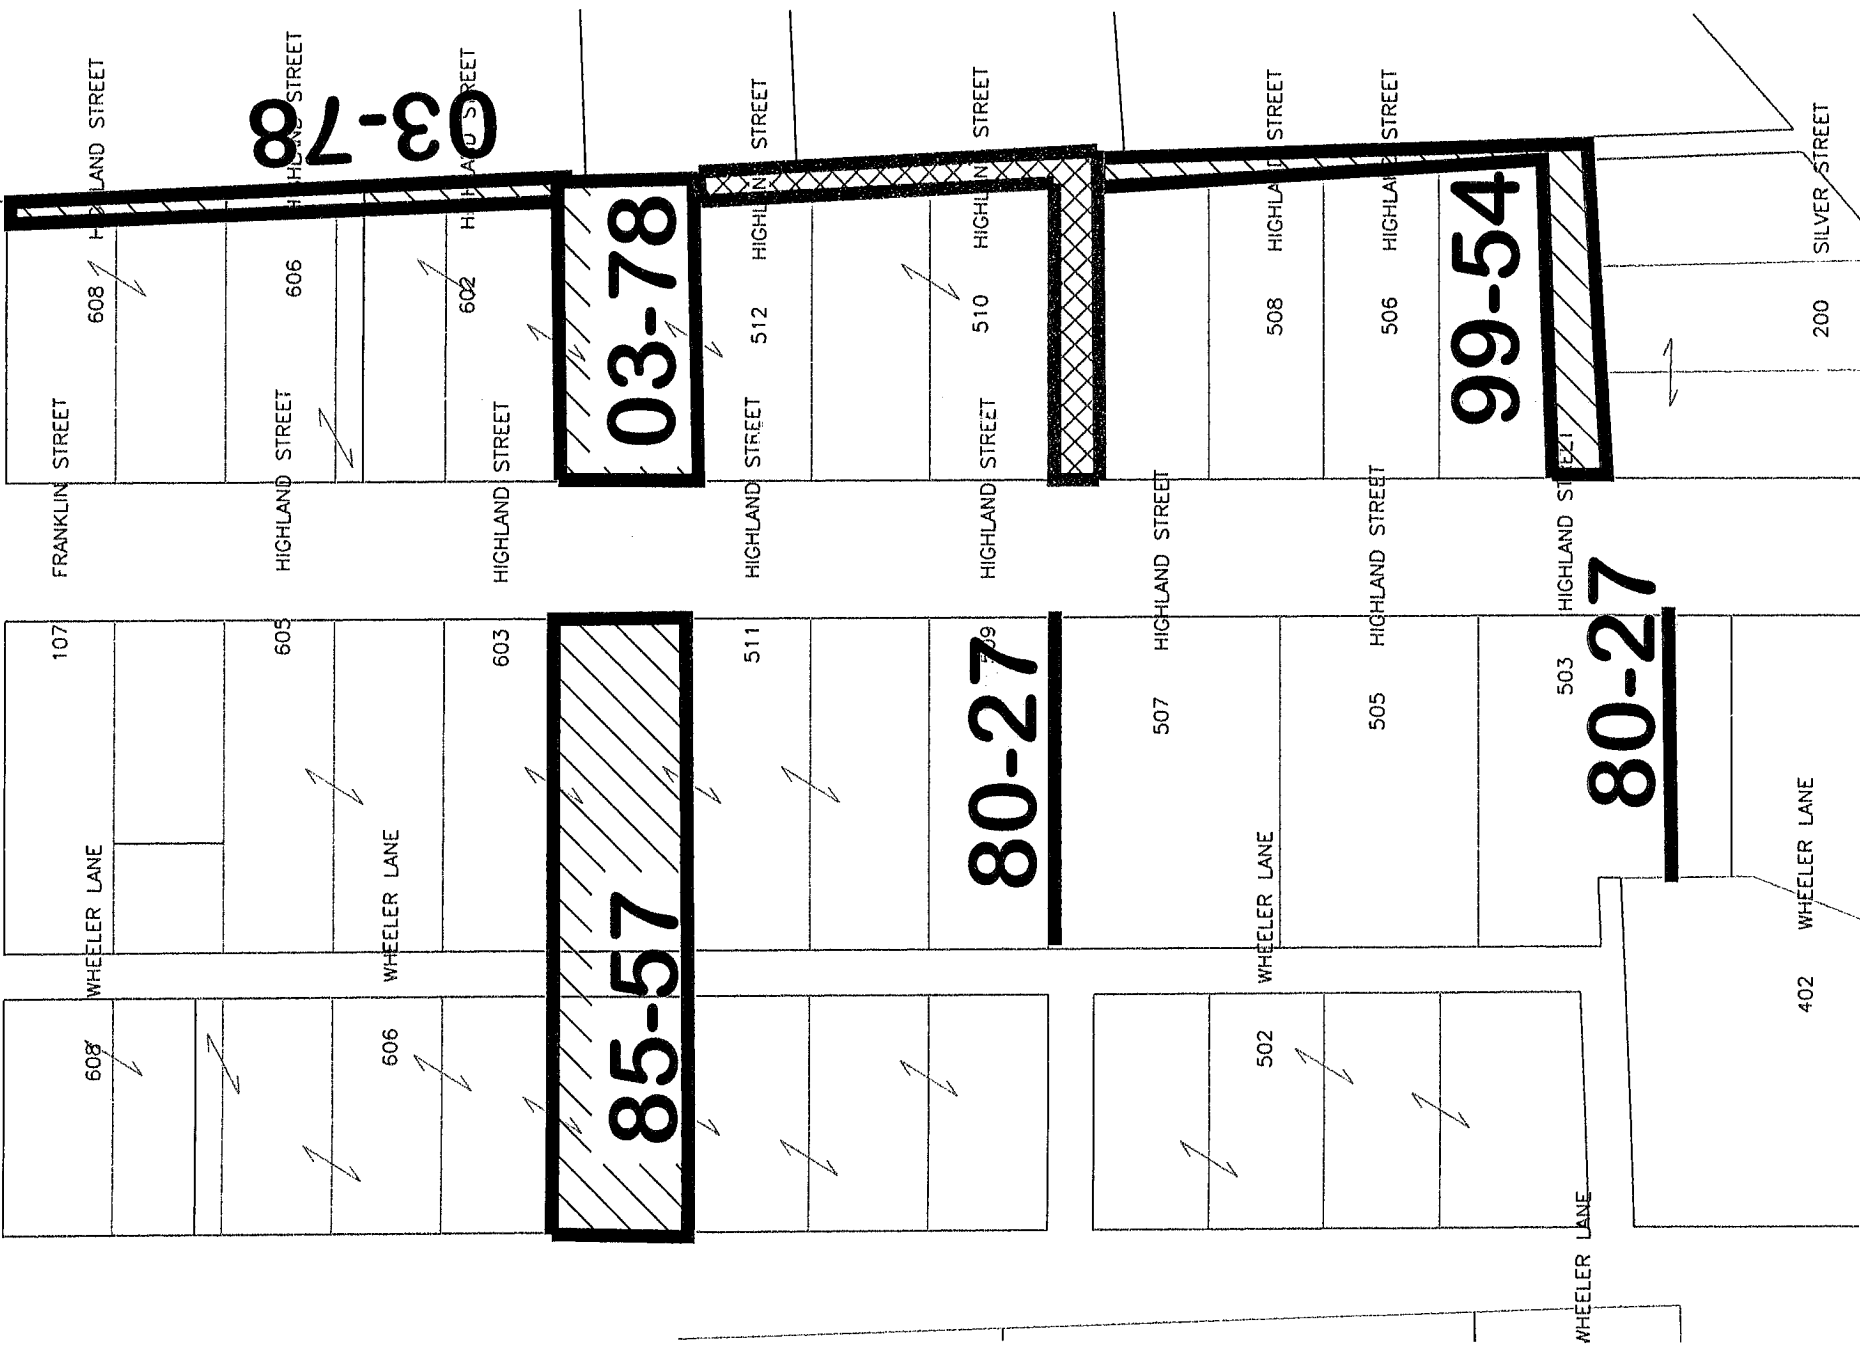

Auglaize County, Ohio



Disclaimer: Map and parcel data are believed to be accurate, but accuracy is not guaranteed. This is not a legal document and should not be substituted for a title search, appraisal, survey, or for zoning verification.

Map Scale
1 inch = 198 feet